


**Figure Q-1**  
**WGS Locations (2005-2006) -**  
**Enlarged Area 1**  
 Leaning Juniper II  
 Wind Power Facility  
 Incidental Take Permit Application



**Legend**

- Unconfirmed Washington Ground Squirrel Sites
  - Washington Ground Squirrel Sites
  - Proposed Permanent Facilities**
  - Proposed Turbine - Leaning Juniper II North
  - Proposed Turbine - Leaning Juniper II South
  - Proposed Permanent Met Tower
  - Proposed Roads - Leaning Juniper II**
  - New Road
  - Existing Road - Improvements Needed
  - Alternate Routes - Leaning Juniper II**
  - Existing Road - Improvements Needed
  - New Road
  - Preferred Collector Routes**
  - Underground 34.5-kV Line
  - Overhead 34.5-kV Line
  - Alternate Collector Routes**
  - Underground 34.5-kV Line
  - Overhead 34.5-kV Line
  - Proposed Substation
  - Proposed O&M Facility and Laydown Area
  - Alternate O&M Facility and Laydown Area
  - BPA Jones Canyon Switching Station
  - Proposed Temporary Facilities**
  - Proposed Crane Path
  - Proposed 2-Acre Temporary Staging Area
  - Proposed 5-Acre Temporary Staging Area
  - Existing Facilities**
  - Existing BPA Transmission Line
  - Major Roads
  - Existing LJ I Roads
  - Railroads
  - Streams
  - Leaning Juniper II - North
  - Leaning Juniper II - South
- 0 2,000 4,000 6,000 Feet
- Data Collected by Northwest Wildlife Consultants, Inc.

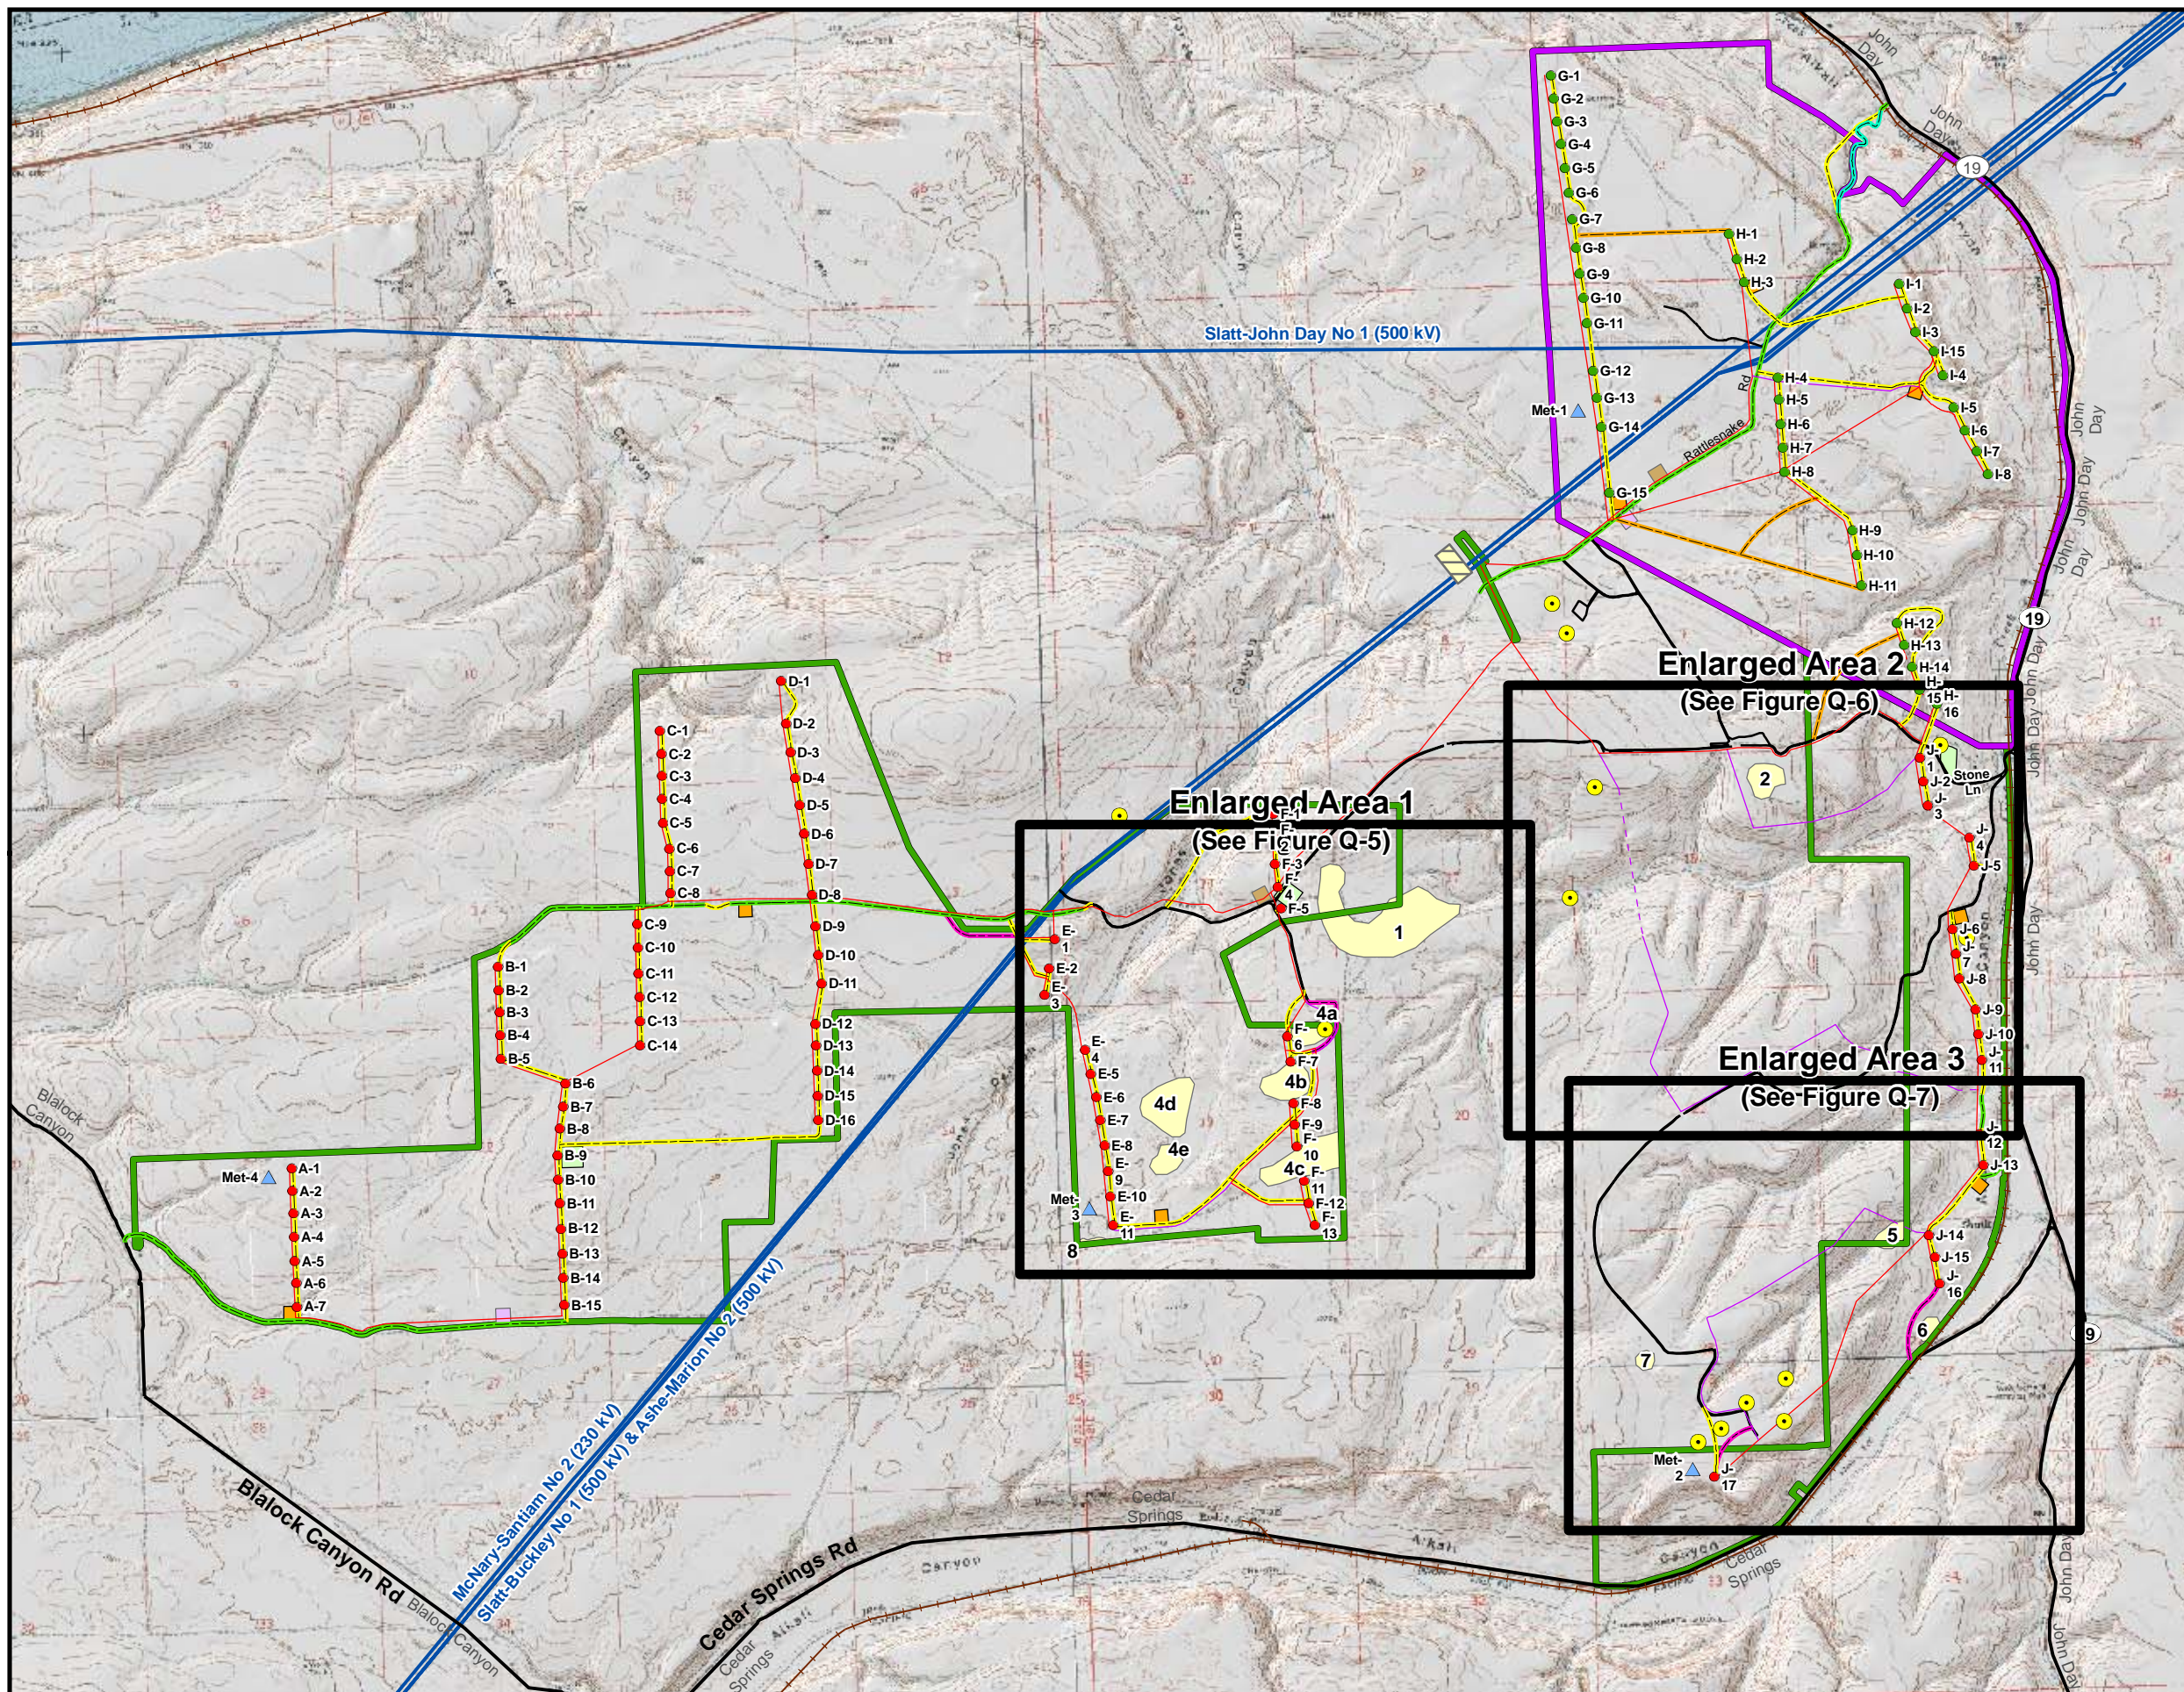


**Figure Q-2**  
**WGS Locations (2005-2006) -**  
**Enlarged Area 1**  
 Leaning Juniper II  
 Wind Power Facility  
 Incidental Take Permit Application




**Legend**

- Unconfirmed Washington Ground Squirrel Sites
- Washington Ground Squirrel Sites
- Proposed Permanent Facilities**
- Proposed Turbine - Leaning Juniper II North
- Proposed Turbine - Leaning Juniper II South
- ▲ Proposed Permanent Met Tower
- Proposed Roads - Leaning Juniper II**
- New Road
- Existing Road - Improvements Needed
- Alternate Routes - Leaning Juniper II**
- Existing Road - Improvements Needed
- New Road
- Preferred Collector Routes**
- Underground 34.5-kV Line
- Overhead 34.5-kV Line
- Alternate Collector Routes**
- Underground 34.5-kV Line
- Overhead 34.5-kV Line
- Proposed Substation
- Proposed O&M Facility and Laydown Area
- Alternate O&M Facility and Laydown Area
- BPA Jones Canyon Switching Station
- Proposed Temporary Facilities**
- Proposed Crane Path
- Proposed 2-Acre Temporary Staging Area
- Proposed 5-Acre Temporary Staging Area
- Existing Facilities**
- Existing BPA Transmission Line
- Major Roads
- Existing LJ I Roads
- Railroads
- Streams
- Leaning Juniper II - North
- Leaning Juniper II - South

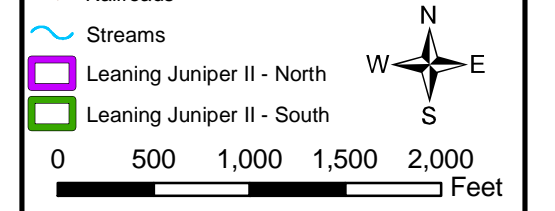



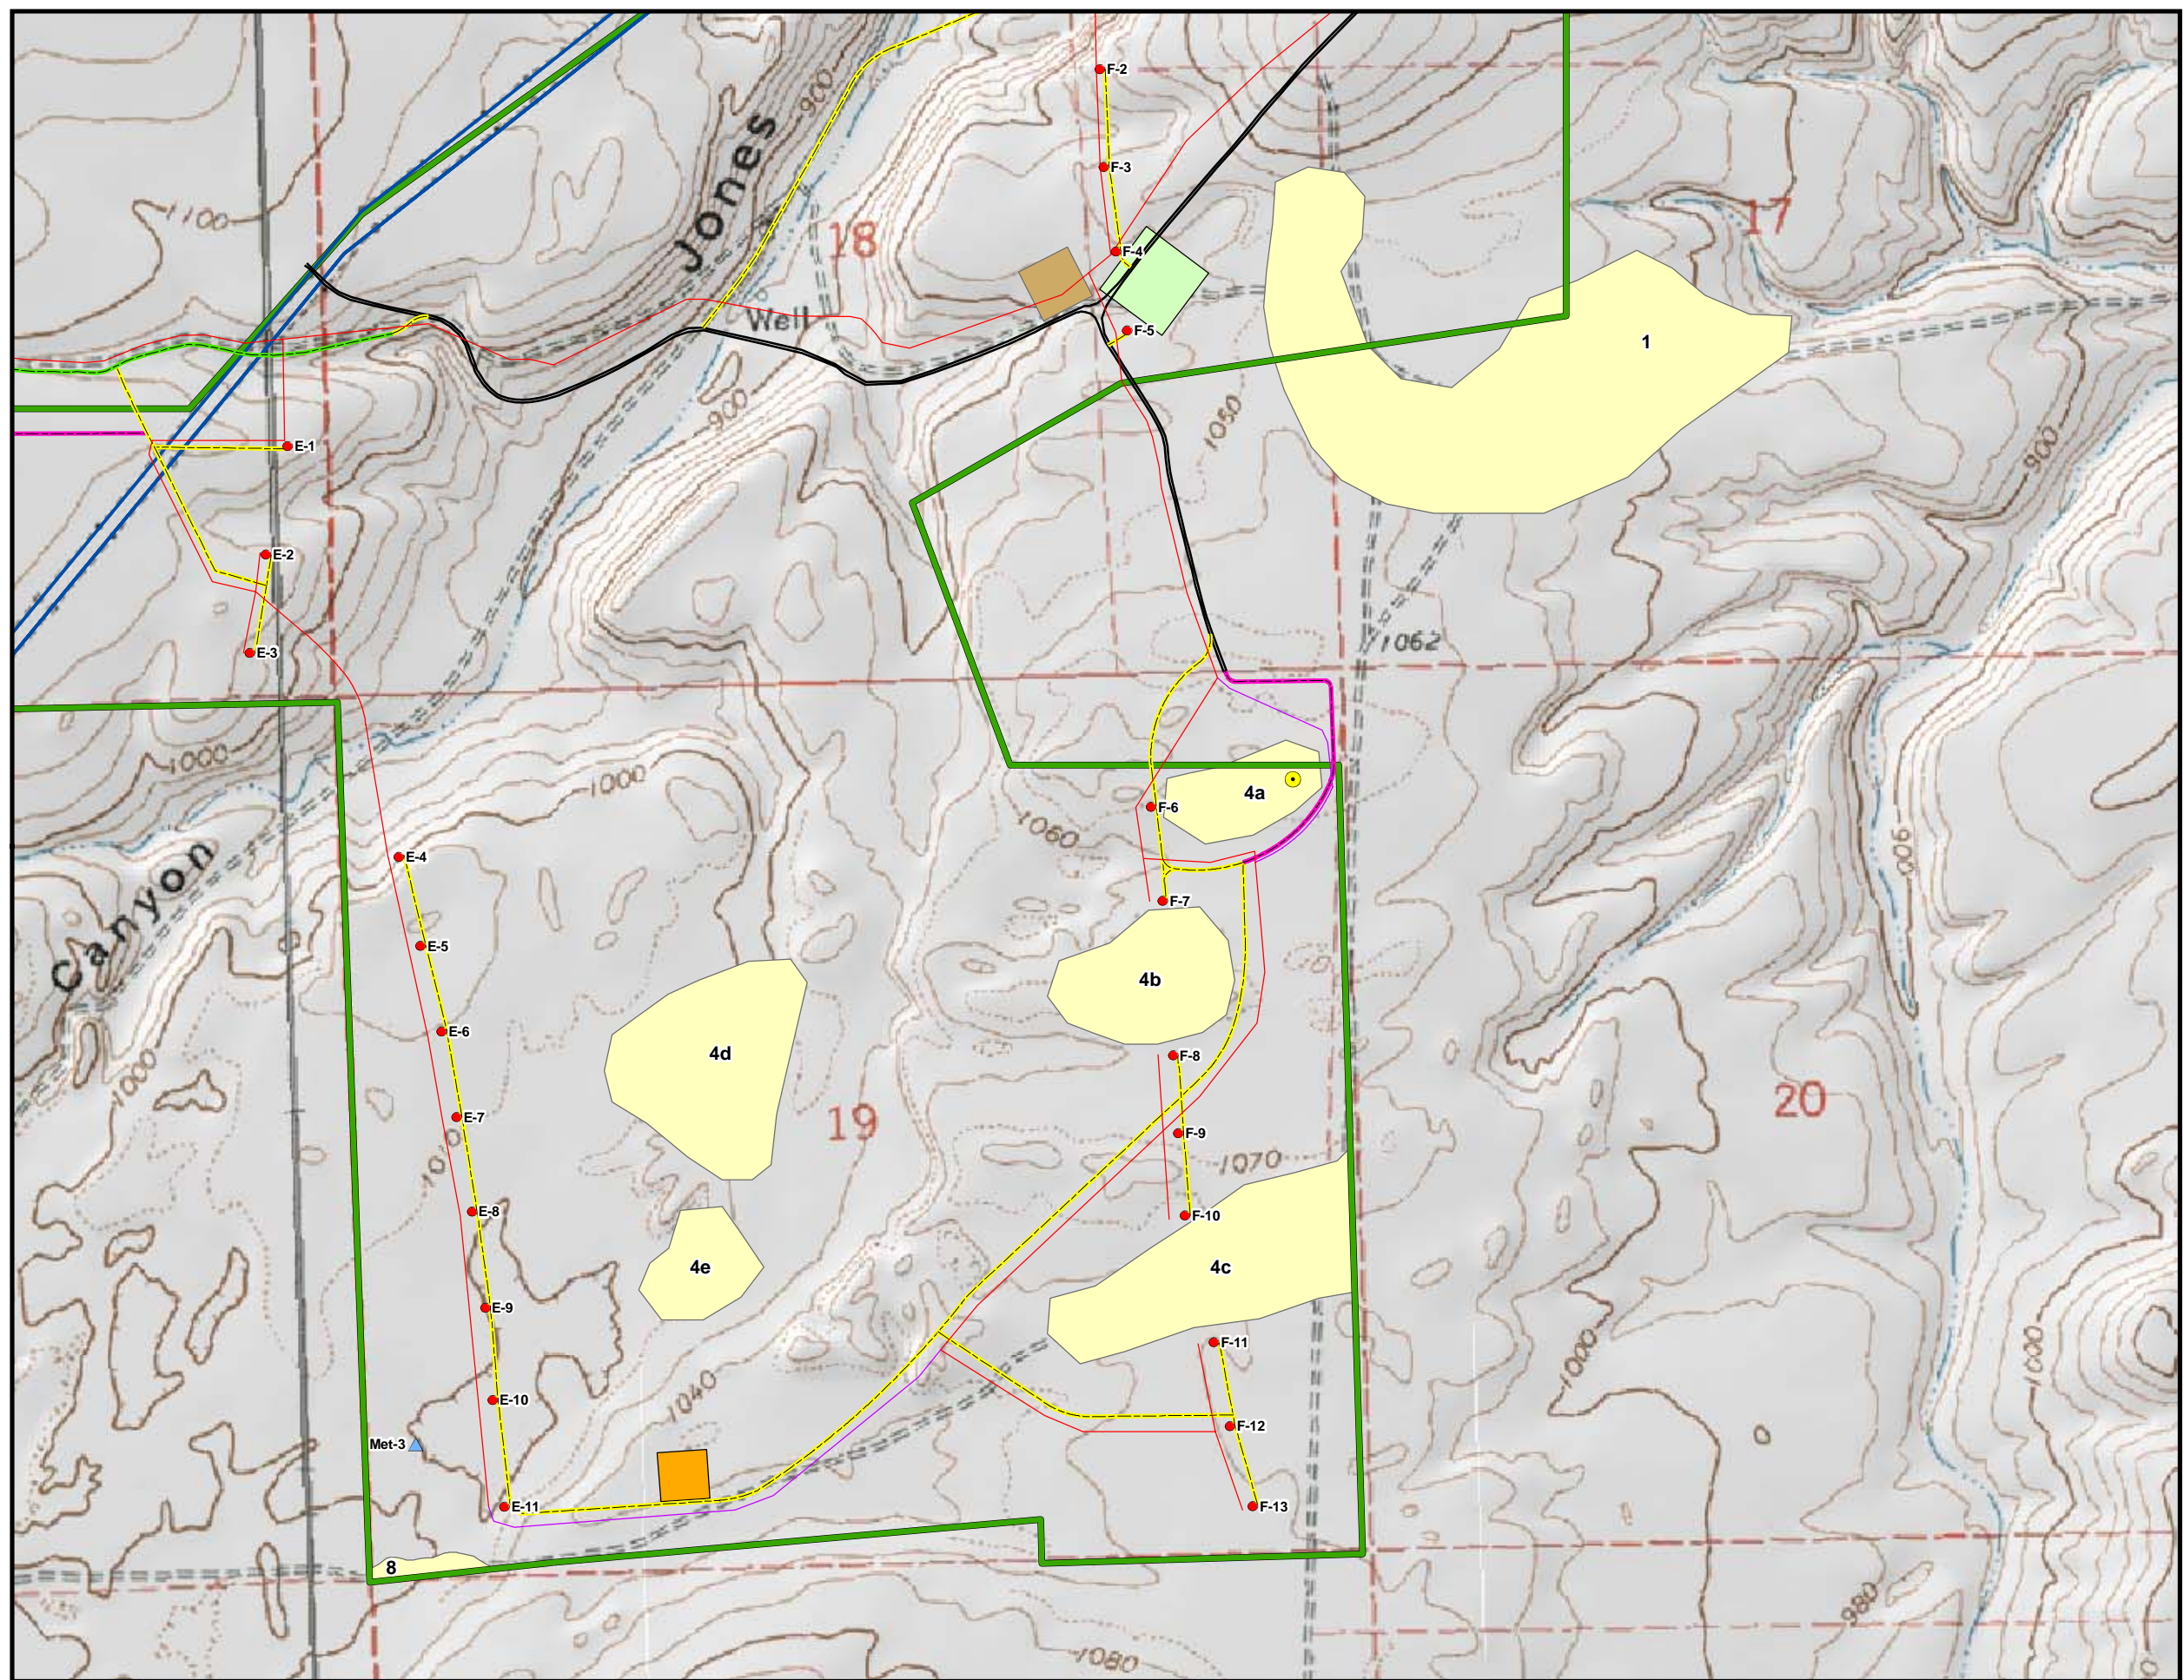

























Data Collected by Northwest Wildlife Consultants, Inc.




**Figure Q-3**  
**WGS Locations (2005-2006) -**  
**Enlarged Area 1**  
 Leaning Juniper II  
 Wind Power Facility  
 Incidental Take Permit Application

**Legend**


 **PPM Energy**  
 A ScottishPower Company

-  Unconfirmed Washington Ground Squirrel Sites
-  Washington Ground Squirrel Sites
- Proposed Permanent Facilities**
-  Proposed Turbine - Leaning Juniper II North
-  Proposed Turbine - Leaning Juniper II South
-  Proposed Permanent Met Tower
- Proposed Roads - Leaning Juniper II**
-  New Road
-  Existing Road - Improvements Needed
- Alternate Routes - Leaning Juniper II**
-  Existing Road - Improvements Needed
-  New Road
- Preferred Collector Routes**
-  Underground 34.5-kV Line
-  Overhead 34.5-kV Line
- Alternate Collector Routes**
-  Underground 34.5-kV Line
-  Overhead 34.5-kV Line
-  Proposed Substation
-  Proposed O&M Facility and Laydown Area
-  Alternate O&M Facility and Laydown Area
-  BPA Jones Canyon Switching Station
- Proposed Temporary Facilities**
-  Proposed Crane Path
-  Proposed 2-Acre Temporary Staging Area
-  Proposed 5-Acre Temporary Staging Area
- Existing Facilities**
-  Existing BPA Transmission Line
-  Major Roads
-  Existing LJ I Roads
-  Railroads
-  Streams
-  Leaning Juniper II - North
-  Leaning Juniper II - South

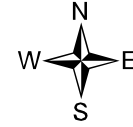  
 W    N    E  
       S

0    500    1,000    1,500    2,000  
 Feet

Data Collected by Northwest  
 Wildlife Consultants, Inc.

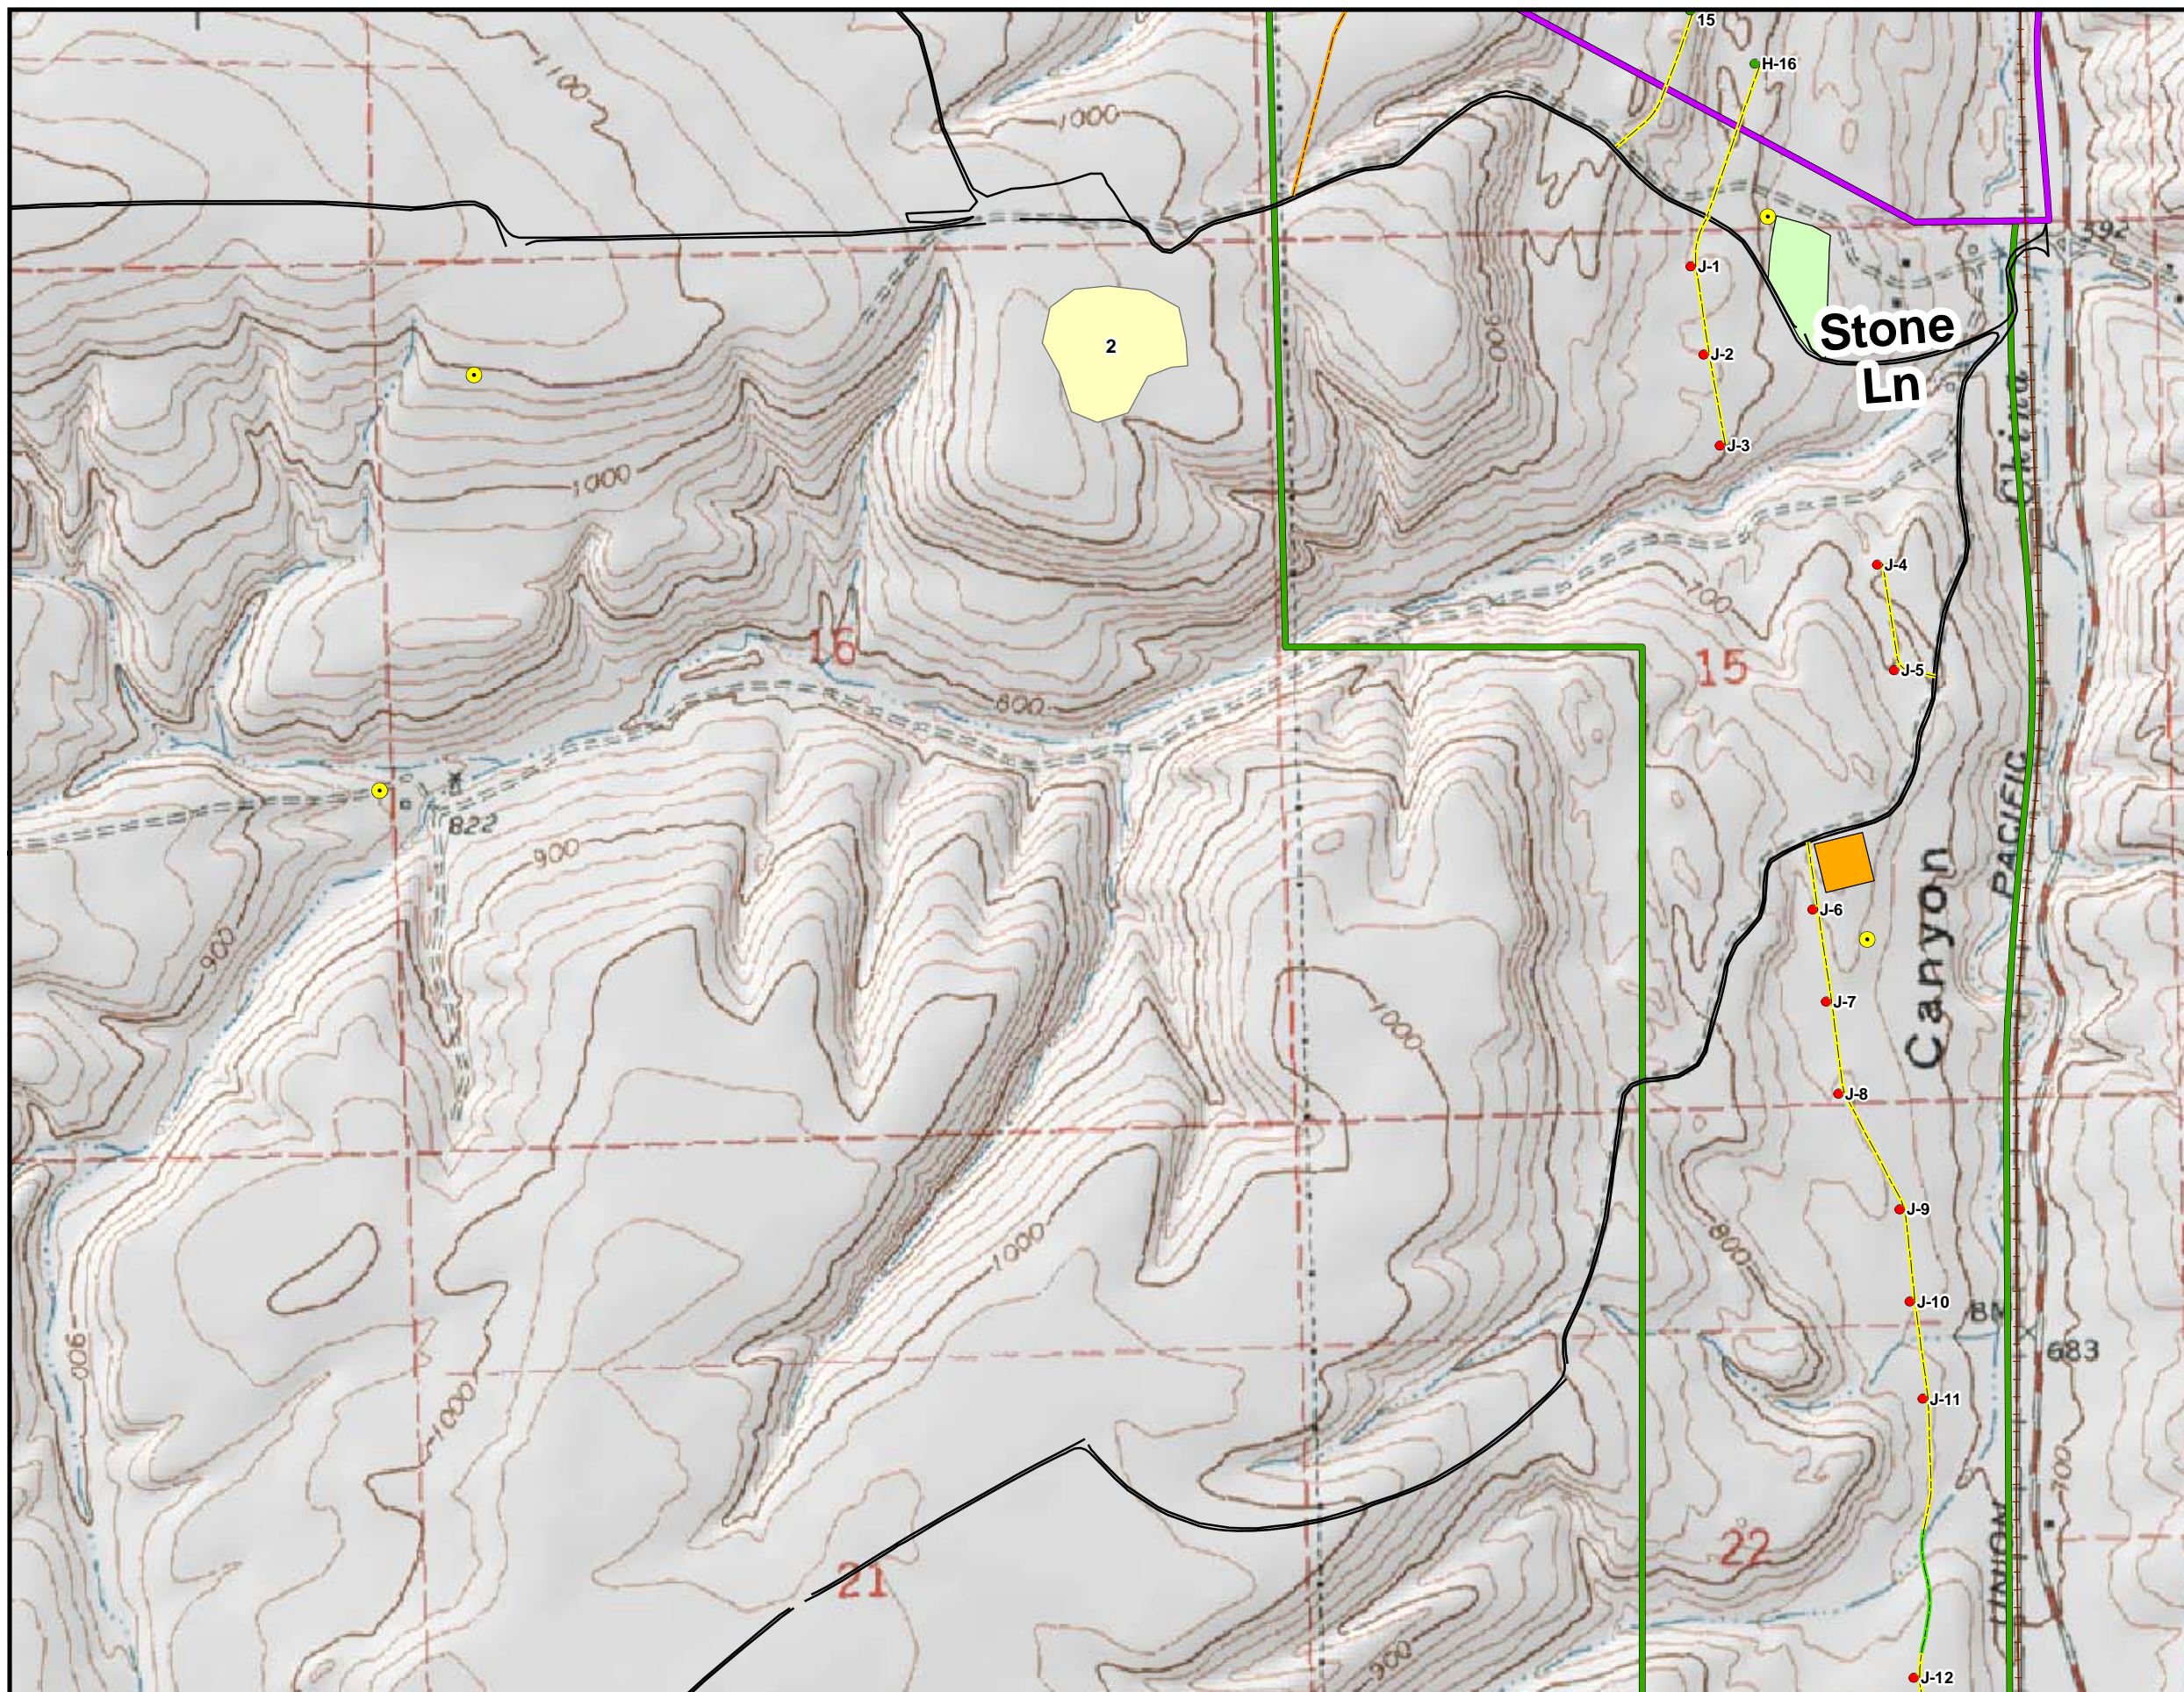


**Figure Q-4**  
**WGS Locations (2005-2006) -**  
**Enlarged Area 1**  
 Leaning Juniper II  
 Wind Power Facility  
 Incidental Take Permit Application



**Legend**

- Unconfirmed Washington Ground Squirrel Sites
- Washington Ground Squirrel Sites
- Proposed Permanent Facilities**
- Proposed Turbine - Leaning Juniper II North
- Proposed Turbine - Leaning Juniper II South
- ▲ Proposed Permanent Met Tower
- Proposed Roads - Leaning Juniper II**
- New Road
- Existing Road - Improvements Needed
- Alternate Routes - Leaning Juniper II**
- Existing Road - Improvements Needed
- New Road
- Preferred Collector Routes**
- Underground 34.5-kV Line
- Overhead 34.5-kV Line
- Alternate Collector Routes**
- Underground 34.5-kV Line
- Overhead 34.5-kV Line
- Proposed Substation
- Proposed O&M Facility and Laydown Area
- Alternate O&M Facility and Laydown Area
- BPA Jones Canyon Switching Station
- Proposed Temporary Facilities**
- Proposed Crane Path
- Proposed 2-Acre Temporary Staging Area
- Proposed 5-Acre Temporary Staging Area
- Existing Facilities**
- Existing BPA Transmission Line
- Major Roads
- Existing LJ I Roads
- Railroads
- Streams
- Leaning Juniper II - North
- Leaning Juniper II - South

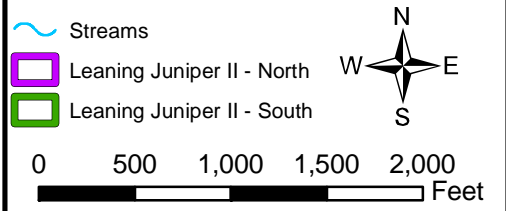

Data Collected by Northwest Wildlife Consultants, Inc.

